


KOORDINATSYSTEM: SWEREF 99 12 00
HÖJDSYSTEM: RH 2000

Profil Byggväg 0/000 - 0/400

- FÖRKLARINGAR**
- PROFIL BYGGVÄG
 - PROFIL FRAMTIDA GÅNGBANA
 - - - BEFINTLIG MARKNIVÅ
 - - - TERASSSYTA BYGGVÄG
 - | | | TRUMMOR DIM 300/600/800MM

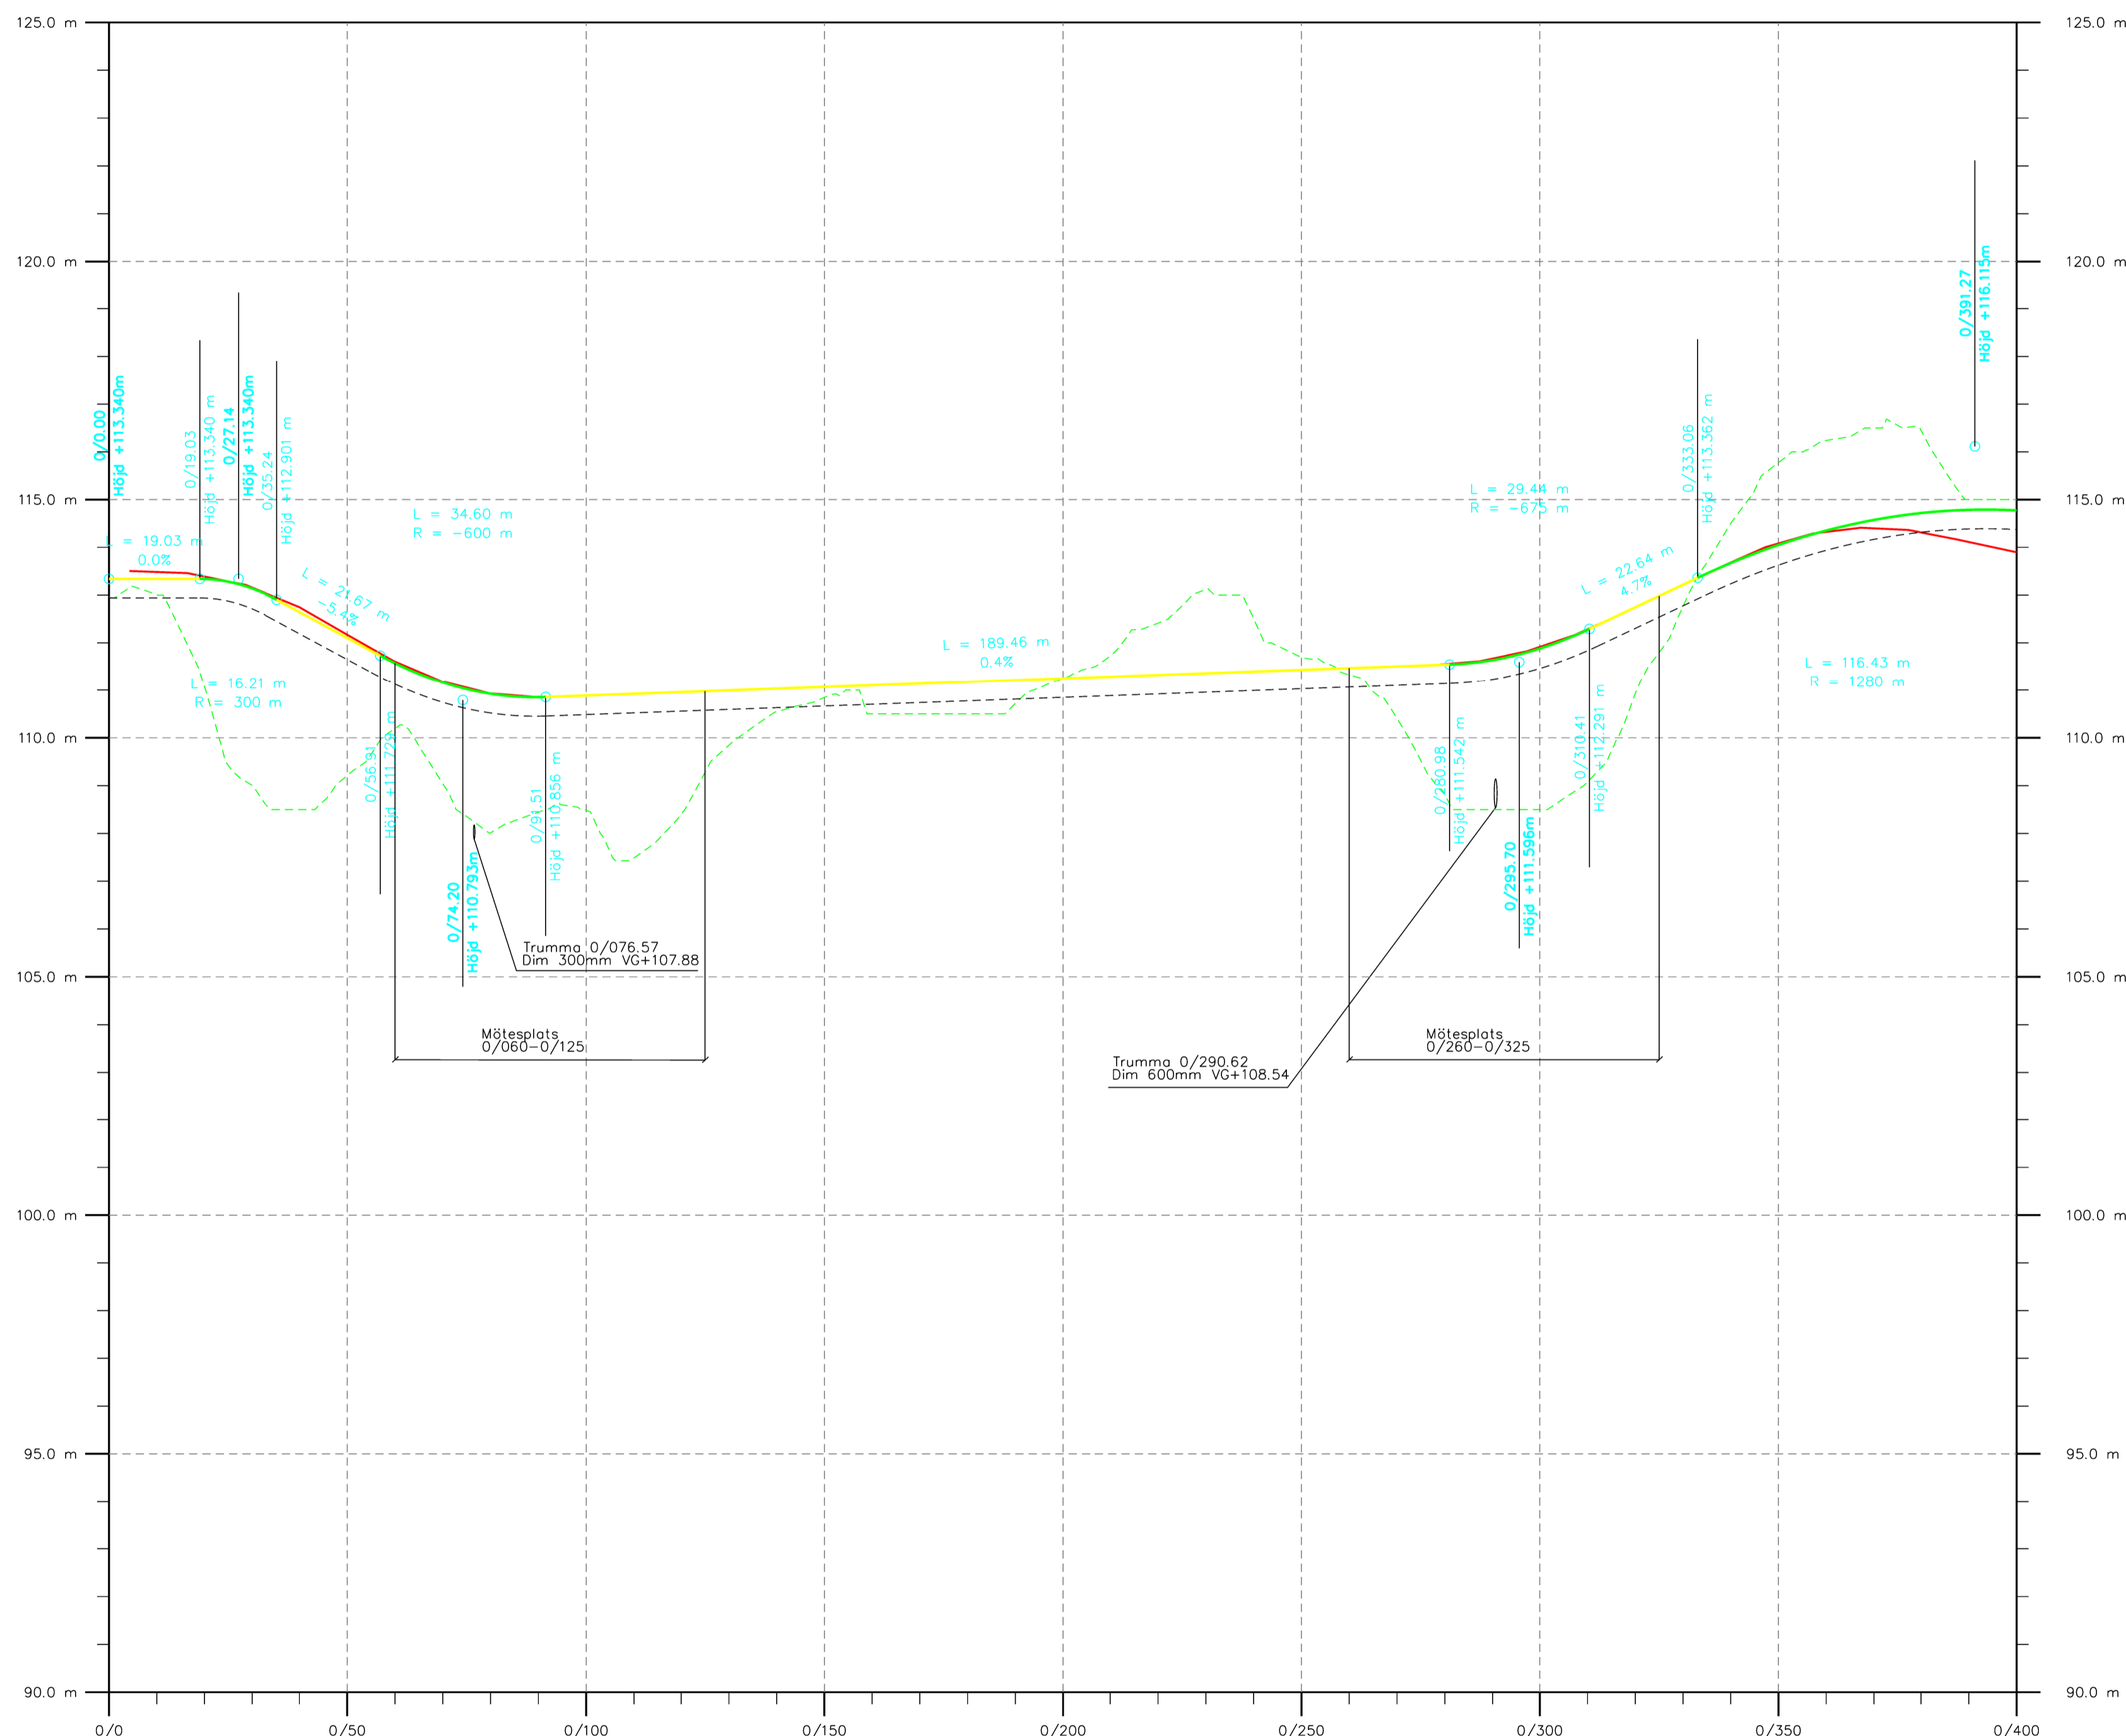

PROFIL	113.340	113.338	113.340	112.644	111.569	110.924	108.886	108.409	110.959	111.031	111.104	111.176	111.247	111.321	112.394	111.466	108.808	111.539	108.500	111.679	112.745	114.671	114.352	116.239	116.450	114.719	115.000	114.774
MARKNIVÅ	112.952	111.074	108.500	110.193	108.012	108.483	108.409	110.546	110.500	110.500	110.500	111.247	112.411	112.506	111.394	111.327	108.808	108.500	110.925	112.745	114.502	113.671	116.239	116.450	114.719	115.000	114.774	
PLANHÖJD	RL 5m	RL 80m	R = -40m Lc = 37.96m	R = -110m Lc = 34.68m	RL 43m	R = 50m Lc = 27.90m	RL 21m	R = -70m Lc = 16.04m	R = 155m Lc = 94.46m	RL 37m	R = -80m Lc = 161.2m																	

FÖRFRÅGNINGSUNDERLAG			
UPPDRAG NR 310-67	RITAD/KONSTR AV R.ERIKSSON	HANDLÄGGARE J.BLOM	DATUM 2021-02-12
ALINGSÅS KOMMUN			
BERGKULLEGATAN NYANLÄGGNING AV GATA, LEDNINGAR SAMT GC-BANA PROFIL, BYGGVÄG			
SKALA (VD A1) H=1:100 B=1:1000		NUMMER 310-67-2003	

